




Public Engagement - May 2021

Deer Run Sidewalk - Phase II

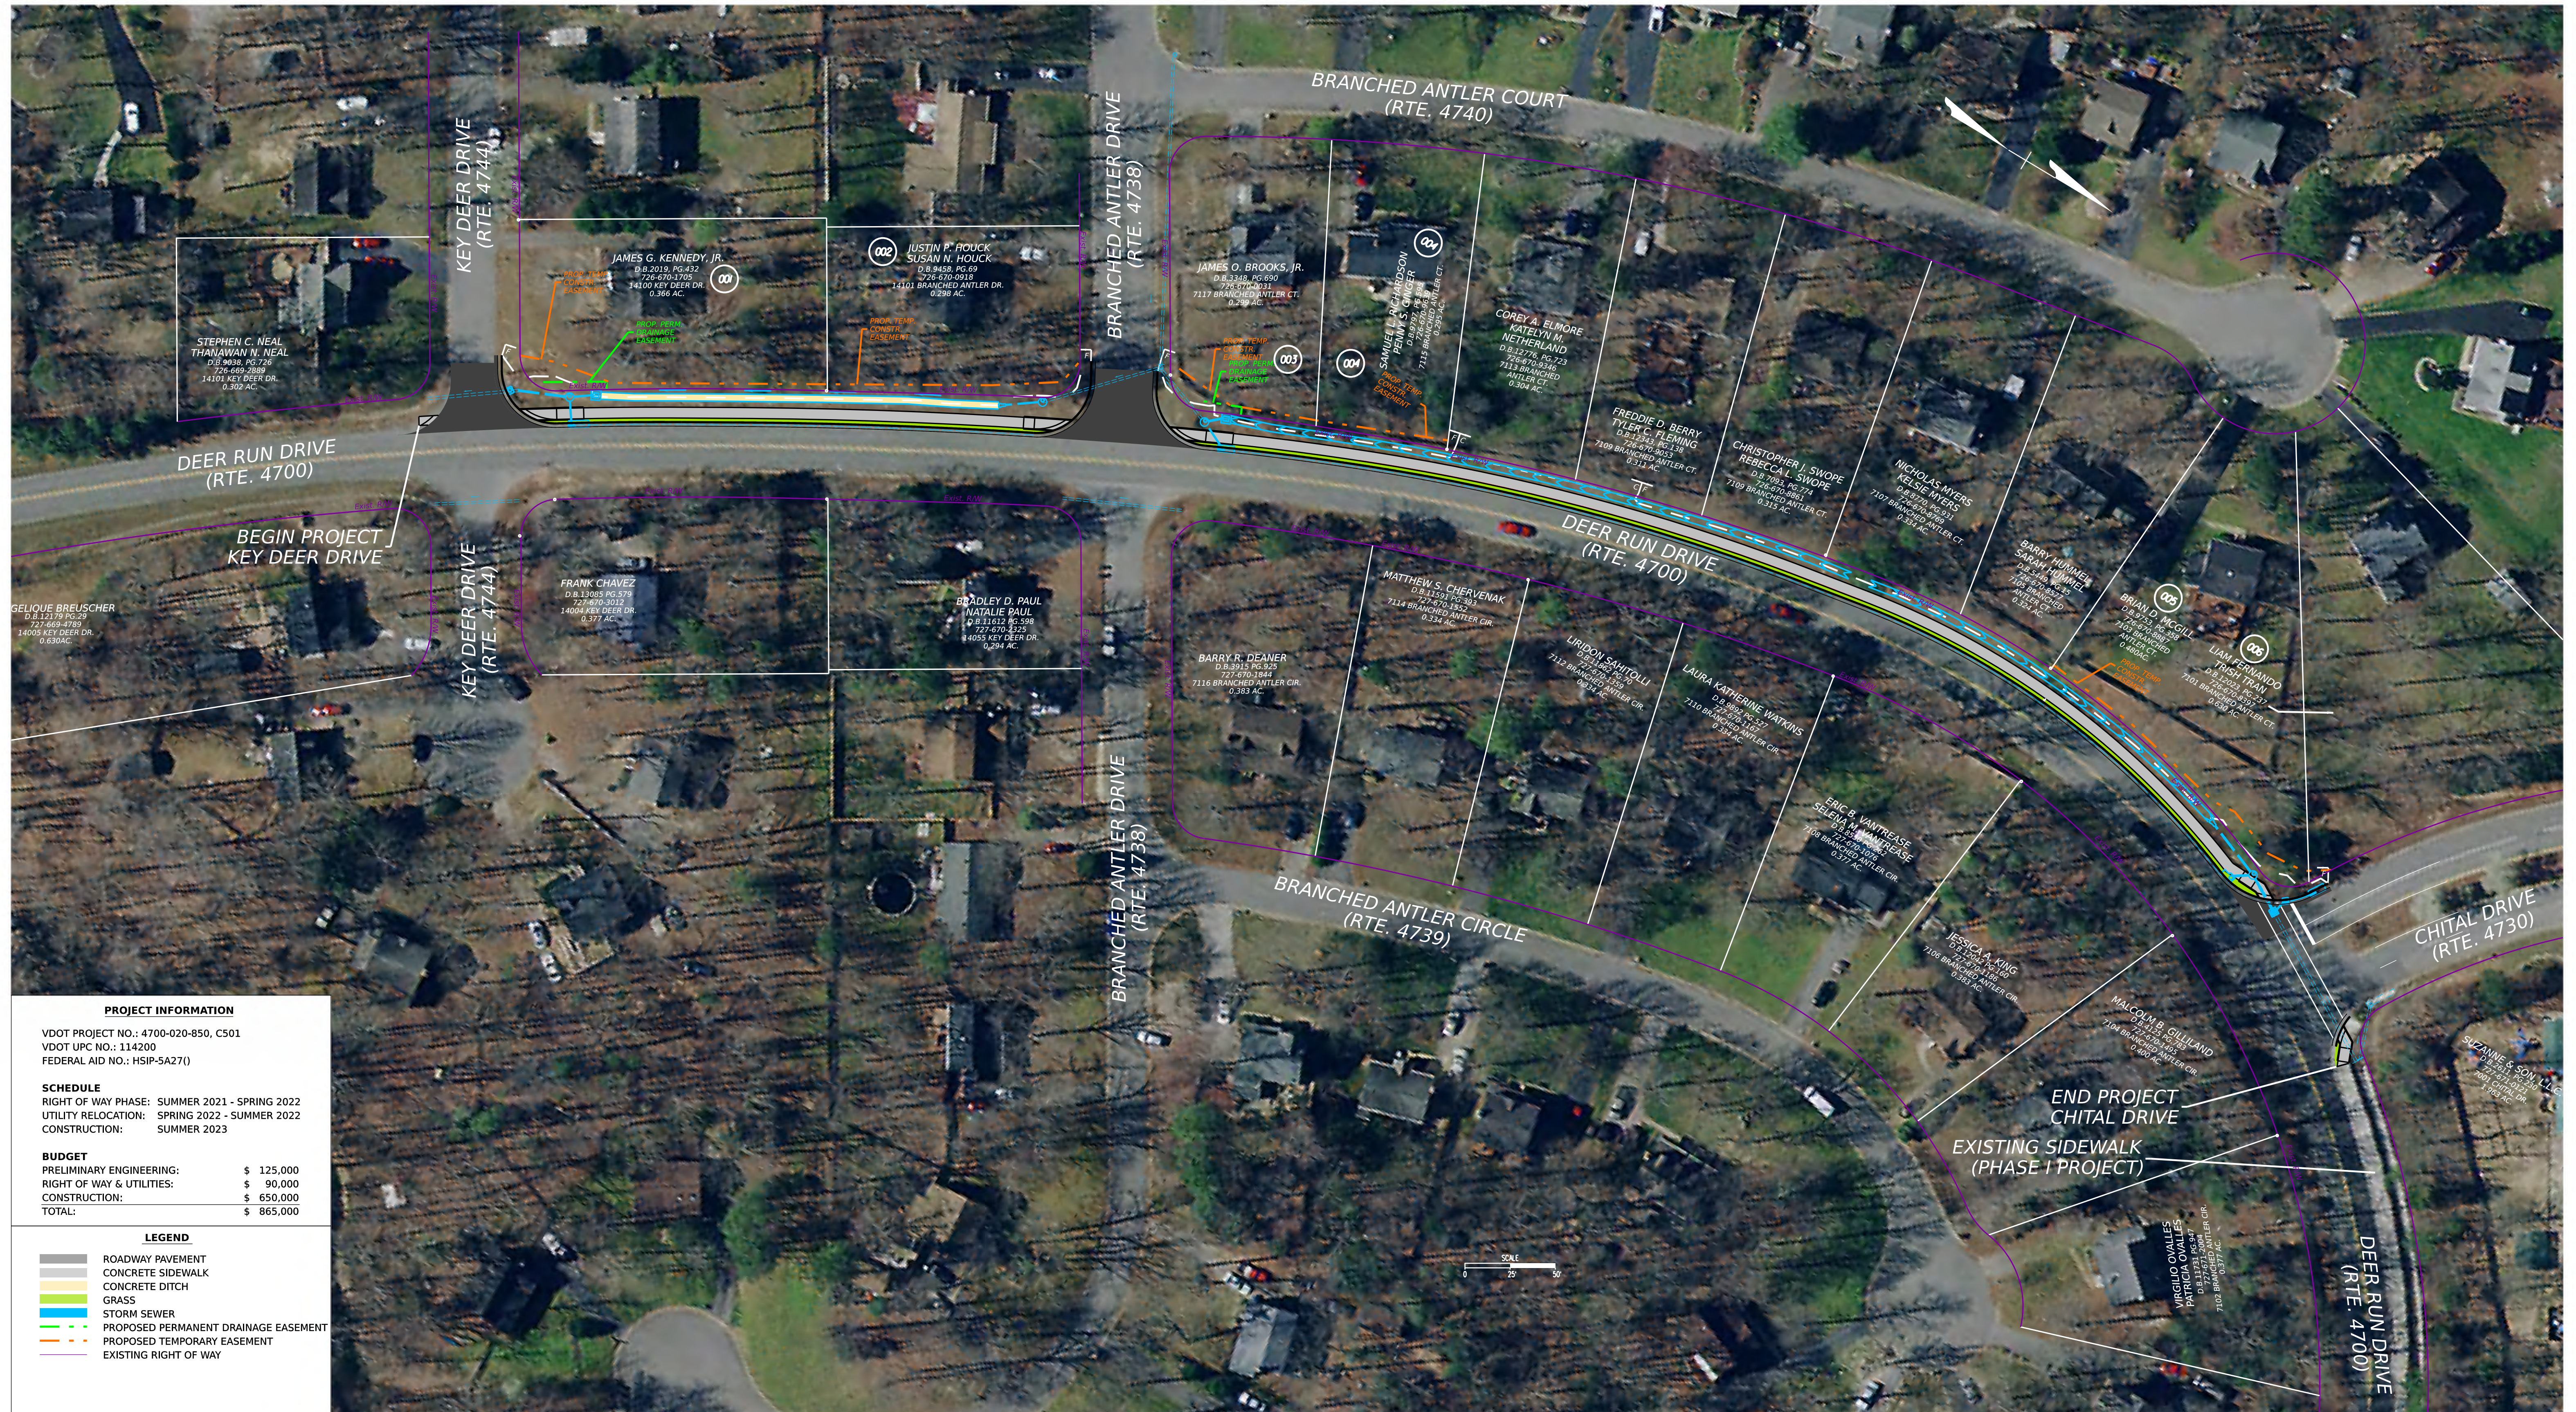

PROJECT INFORMATION

VDOT PROJECT NO.: 4700-020-850, CS01
 VDOT UPC NO.: 114200
 FEDERAL AID NO.: HSIP-5A27(1)

SCHEDULE

RIGHT OF WAY PHASE: SUMMER 2021 - SPRING 2022
 UTILITY RELOCATION: SPRING 2022 - SUMMER 2022
 CONSTRUCTION: SUMMER 2023

BUDGET

| | |
|---------------------------|------------|
| PRELIMINARY ENGINEERING: | \$ 125,000 |
| RIGHT OF WAY & UTILITIES: | \$ 90,000 |
| CONSTRUCTION: | \$ 650,000 |
| TOTAL: | \$ 865,000 |

LEGEND

- ROADWAY PAVEMENT
- CONCRETE SIDEWALK
- CONCRETE DITCH
- GRASS
- STORM SEWER
- PROPOSED PERMANENT DRAINAGE EASEMENT
- PROPOSED TEMPORARY EASEMENT
- EXISTING RIGHT OF WAY